




**BALZER
& ASSOCIATES**
PLANNERS / ARCHITECTS
ENGINEERS / SURVEYORS

Roanoke / Richmond
New River Valley / Staunton
Harrisonburg / Lynchburg

www.balzer.cc

1208 Corporate Circle
Roanoke, VA 24018
540.772.9580

PRELIMINARY
NOT FOR CONSTRUCTION

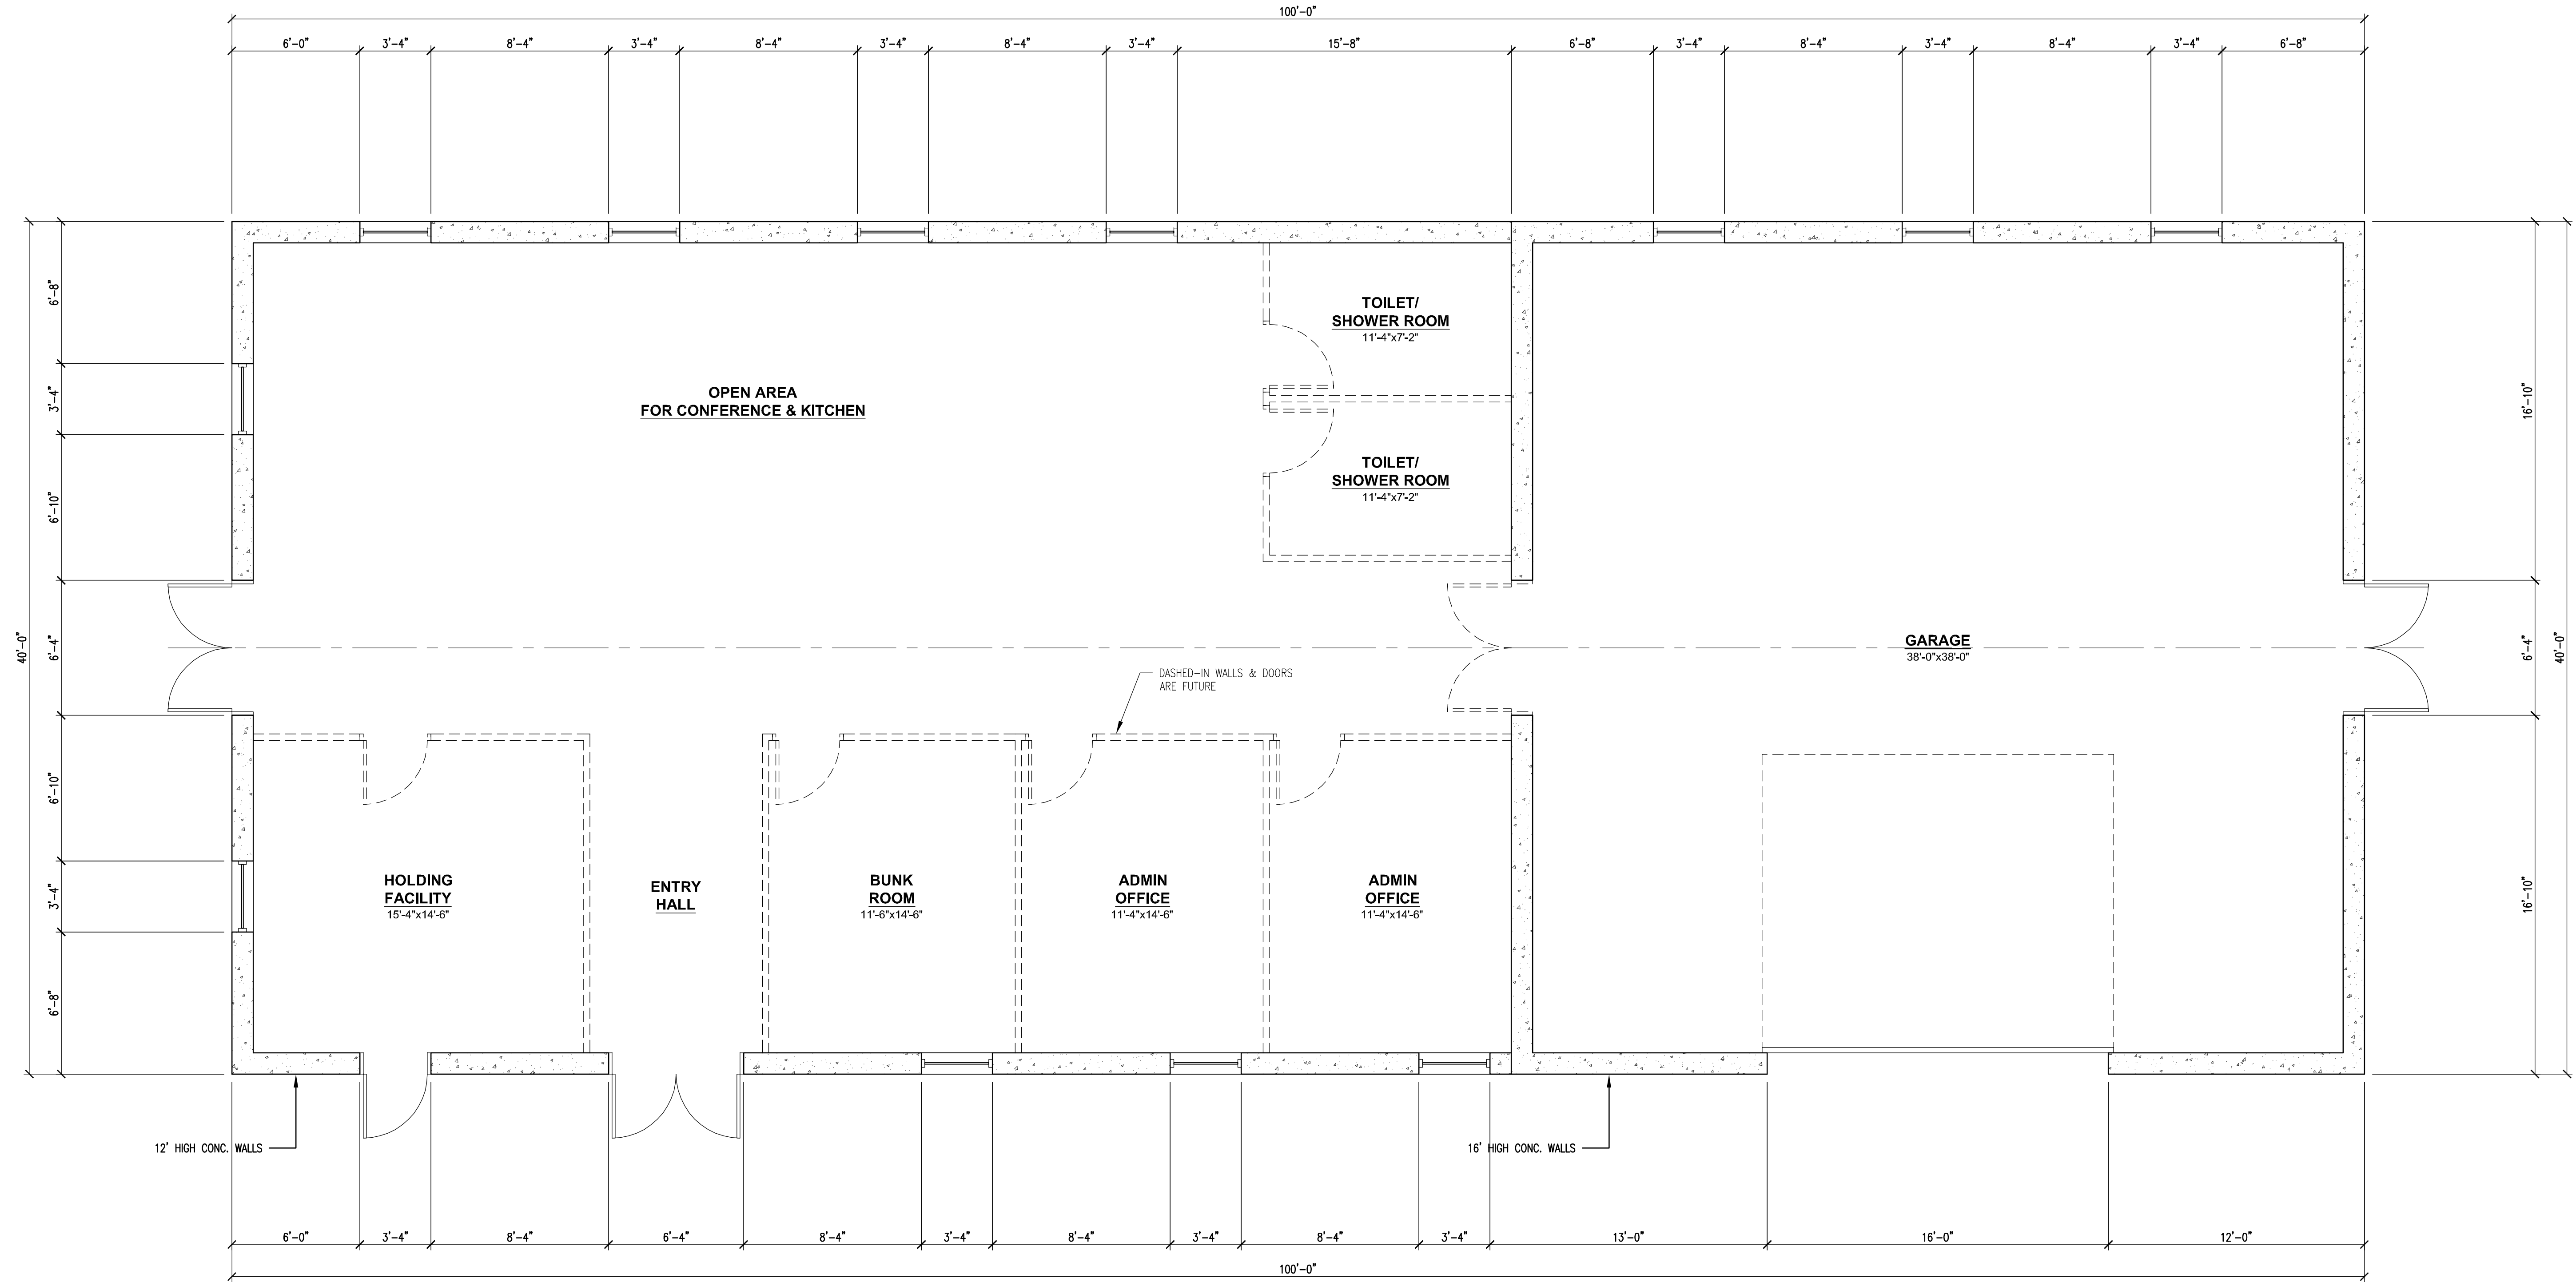

SML FIRE & RESCUE BUILDING

NEW HOME NETWORK LLC

FIRST FLOOR PLAN

OAK GROVE DRIVE
FRANKLIN COUNTY, VIRGINIA

DRAWN BY: RWP
DESIGNED BY: RWP
CHECKED BY: —
DATE: 09/12/2019
SCALE: AS INDICATED
REVISIONS:

**FIRE & RESCUE BLDG.
BUILDING FLOOR PLAN**

1
A1.1
SCALE: 1/4" = 1'-0"

A1.1
PROJECT NO 03190062.00




BALZER & ASSOCIATES
PLANNERS / ARCHITECTS
ENGINEERS / SURVEYORS

Roanoke / Richmond
New River Valley / Staunton
Harrisonburg / Lynchburg
www.balzer.cc


1208 Corporate Circle
Roanoke, VA 24018
540.772.9580

PRELIMINARY
NOT FOR CONSTRUCTION

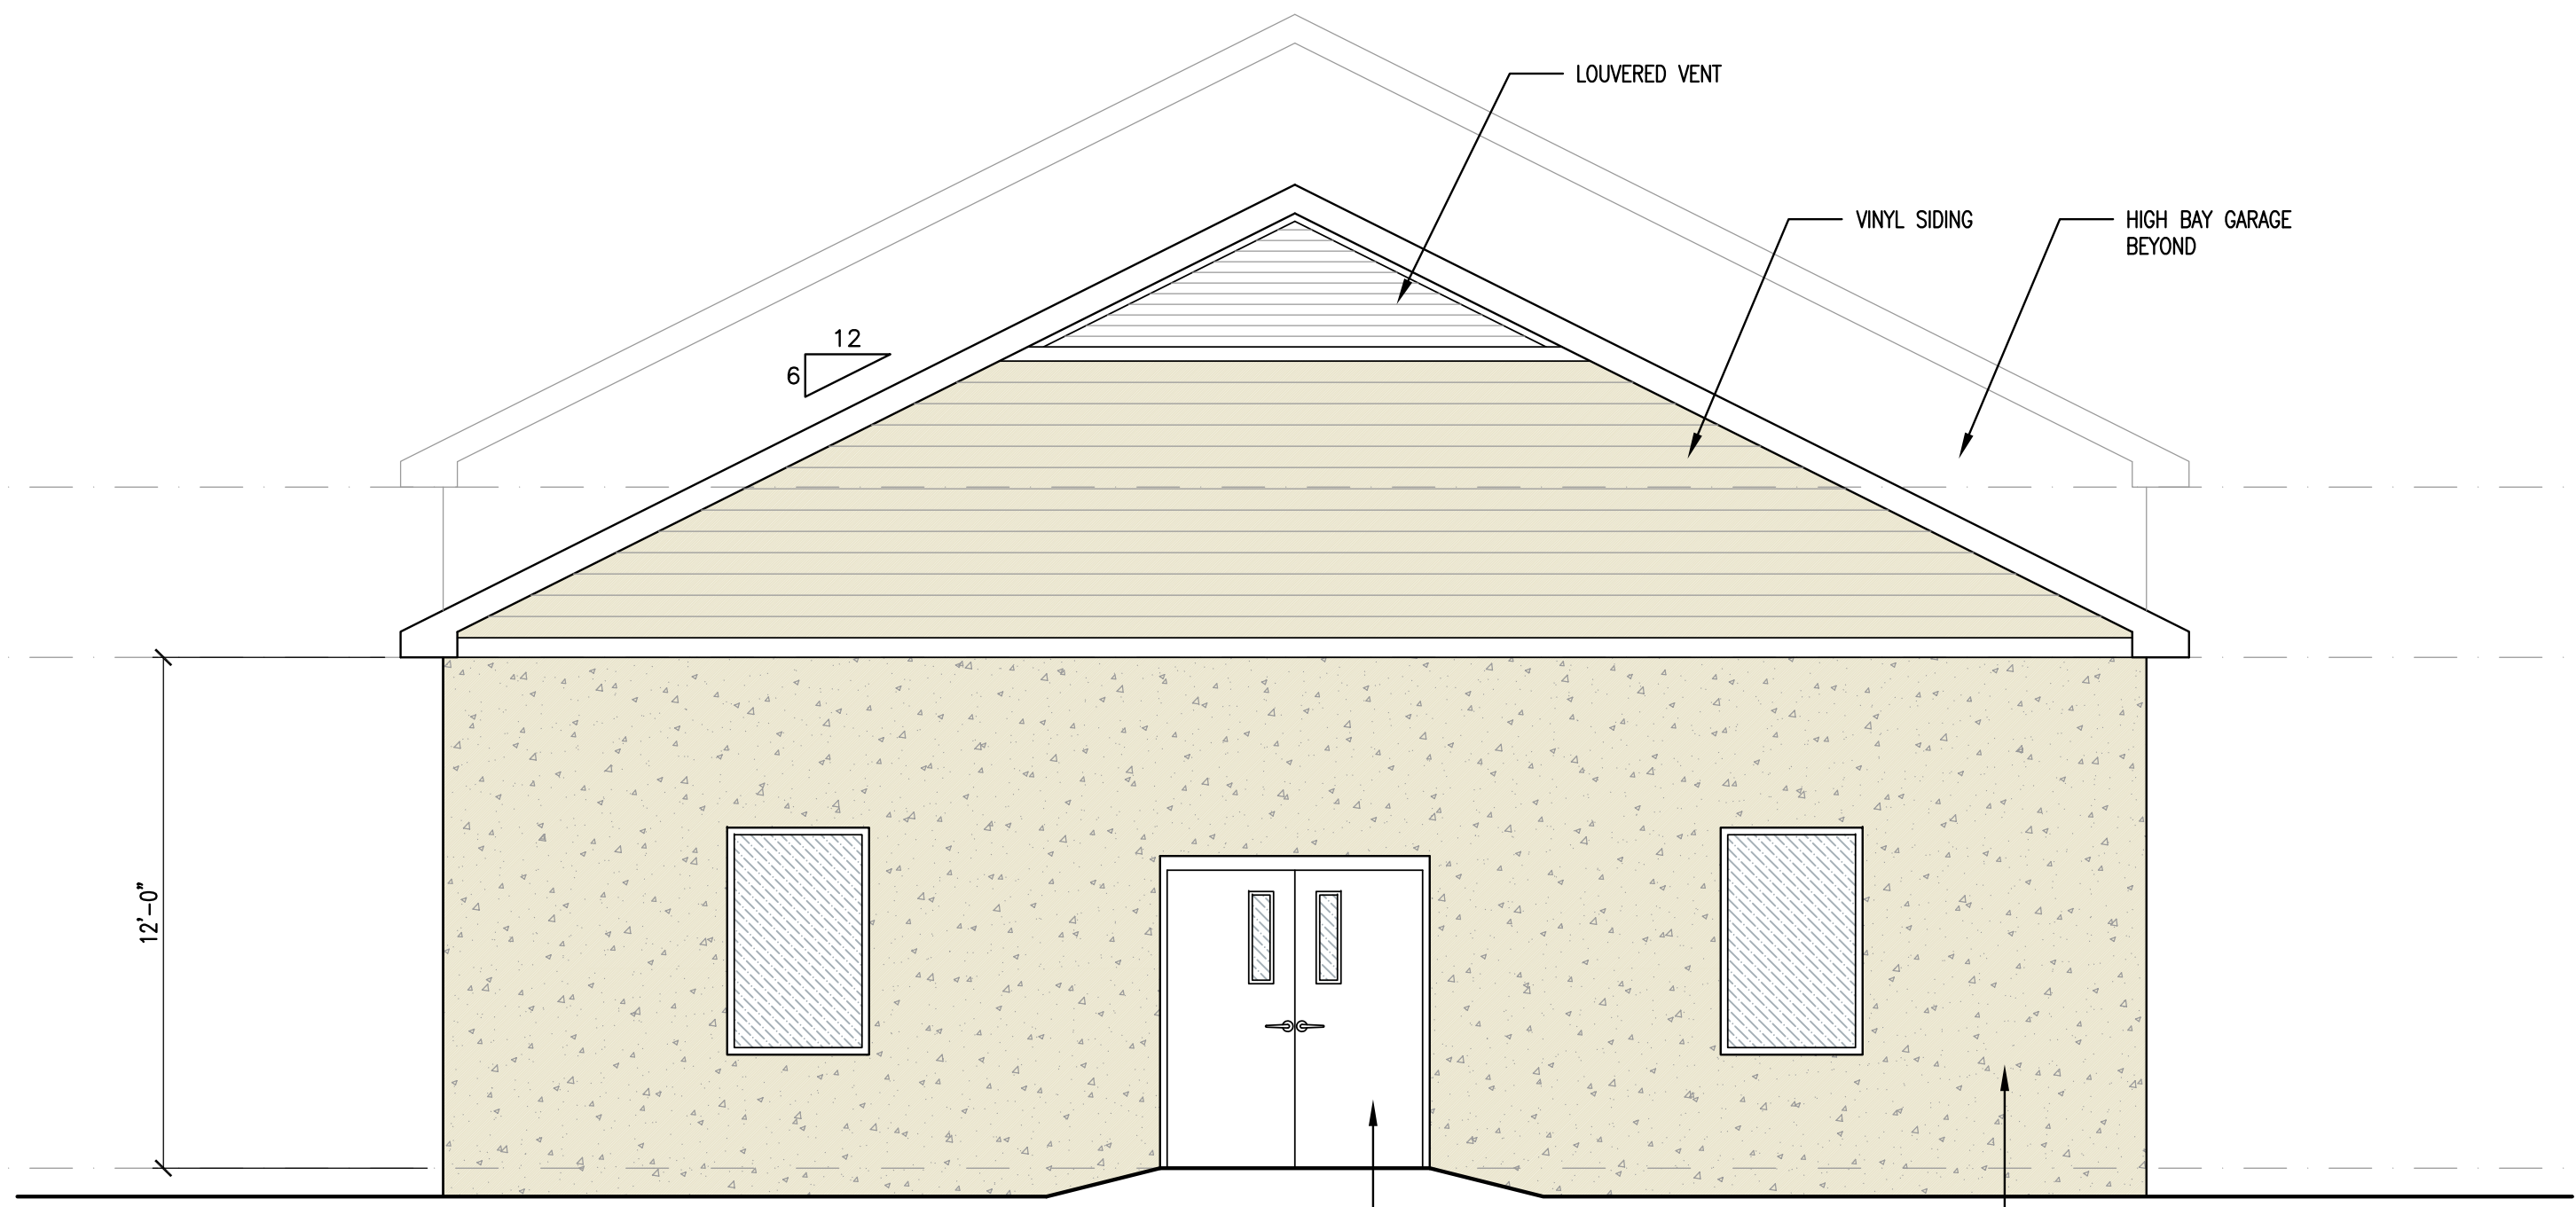


ENTRANCE ROAD SIDE ELEVATION

2
A2.1
SCALE: 1/4"= 1'-0"

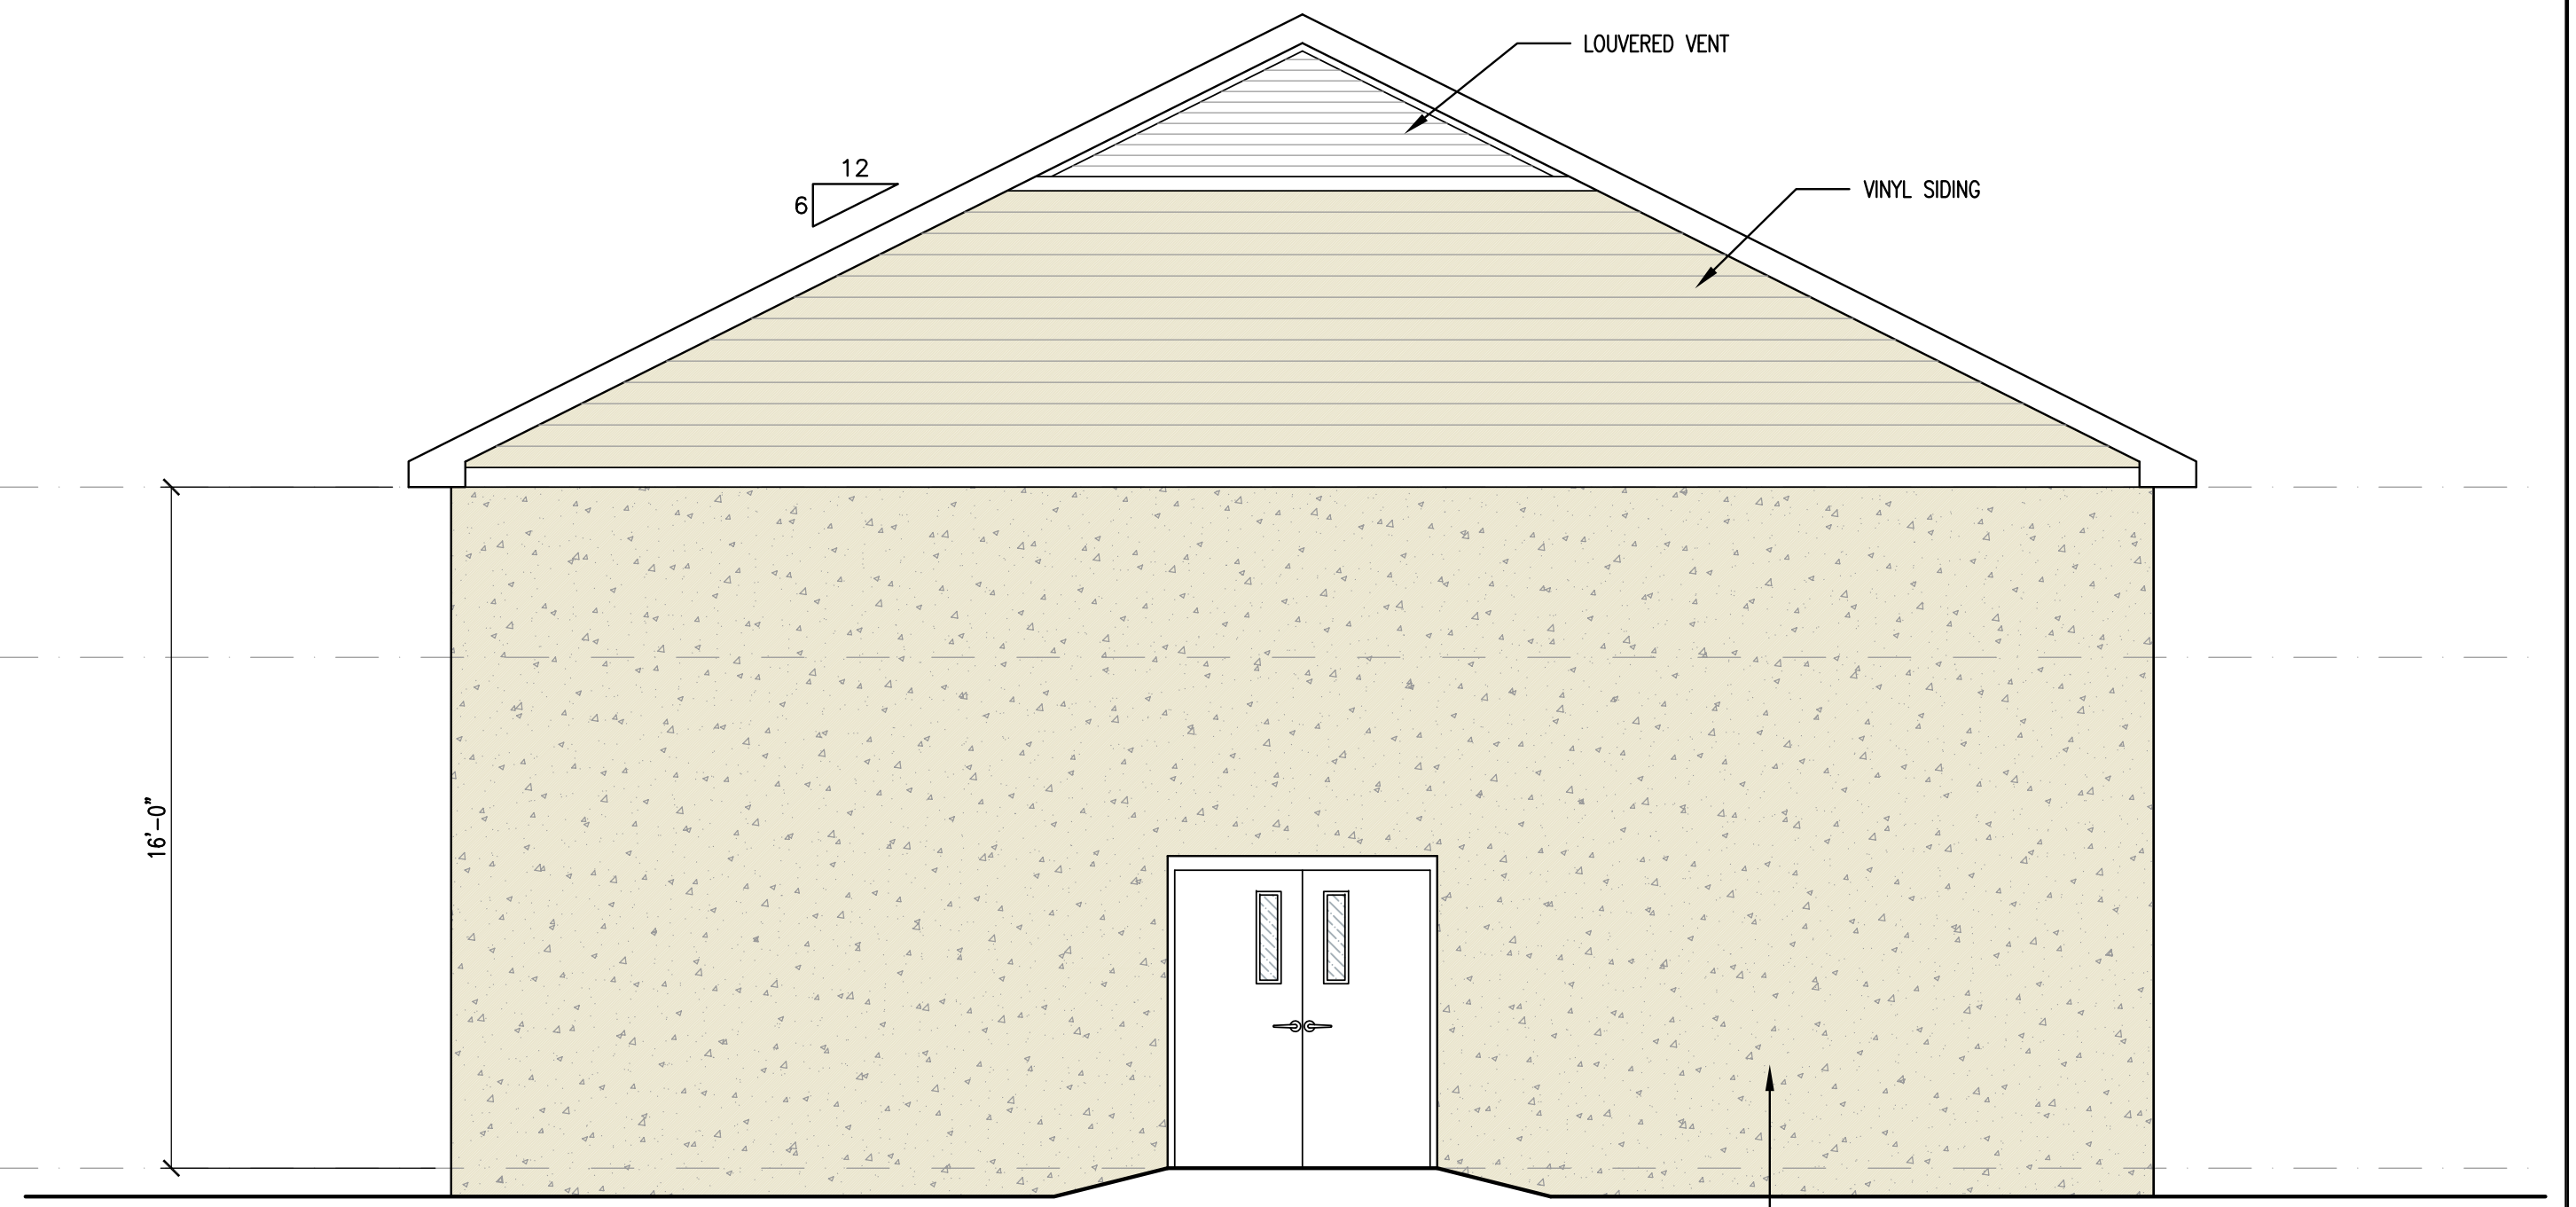

LAKE END ELEVATION

3
A2.1
SCALE: 1/4"= 1'-0"

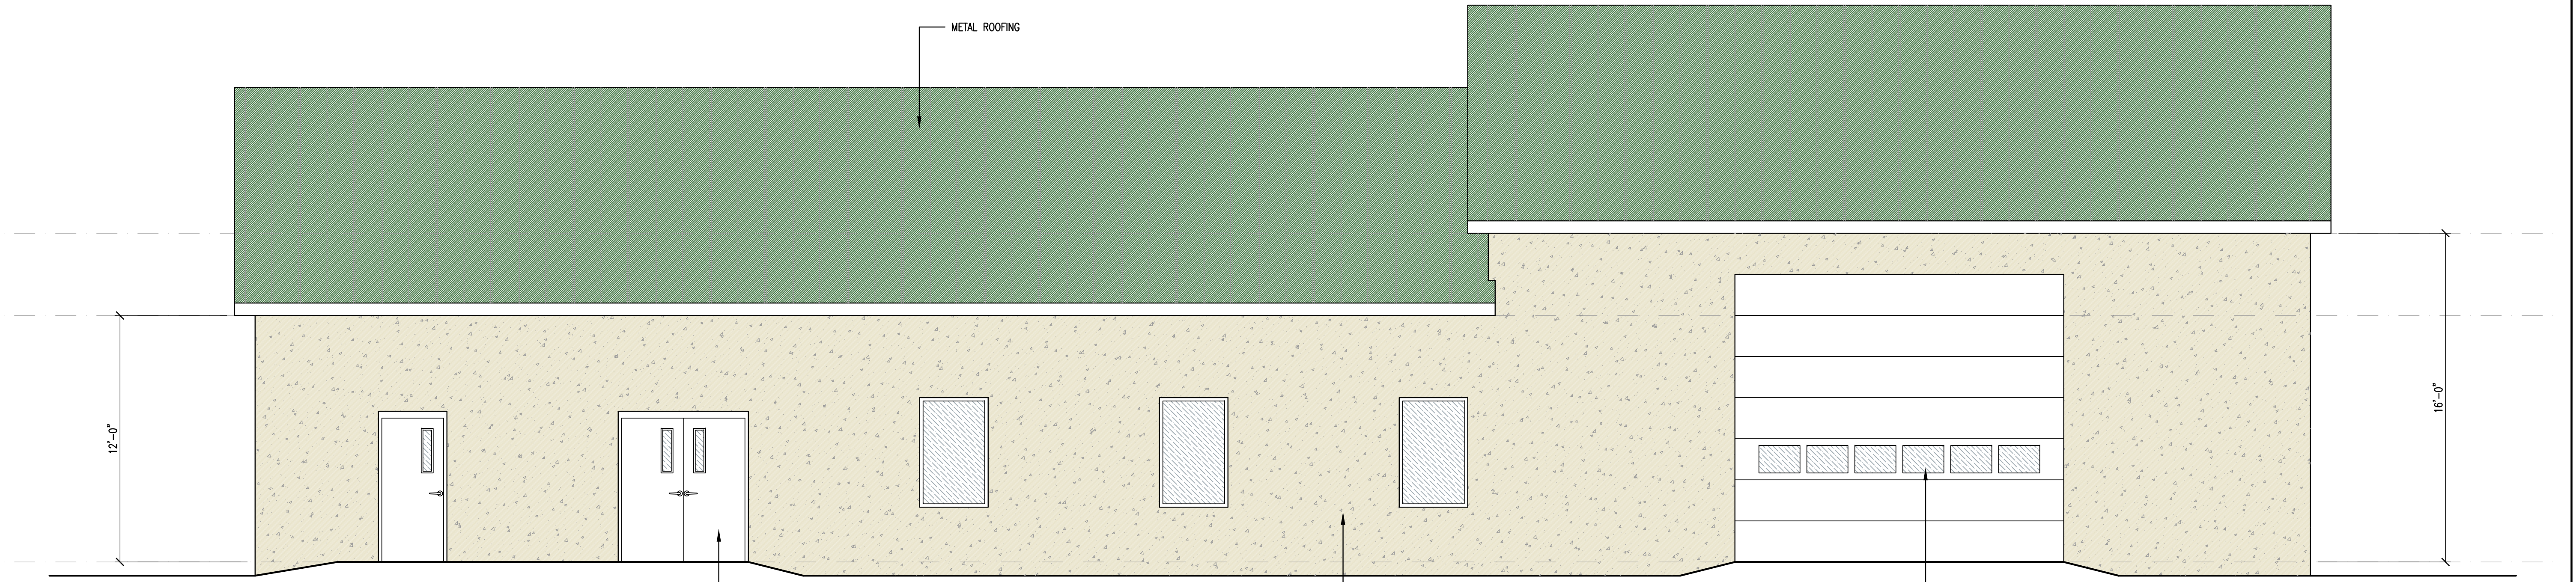

PARKING SIDE ELEVATION

1
A2.1
SCALE: 1/4"= 1'-0"

SML FIRE & RESCUE BUILDING
NEW HOME NETWORK LLC
EXTERIOR ELEVATIONS

OAK GROVE DRIVE
FRANKLIN COUNTY, VIRGINIA

DRAWN BY RWP
DESIGNED BY RWP
CHECKED BY
DATE 09/12/2019
SCALE AS INDICATED
REVISIONS

A2.1
PROJECT NO 03190062.00



BALZER & ASSOCIATES
PLANNERS / ARCHITECTS
ENGINEERS / SURVEYORS

Roanoke / Richmond
New River Valley / Staunton
Harrisonburg / Lynchburg

www.balzer.cc

1208 Corporate Circle
Roanoke, VA 24018
540.772.9580

PRELIMINARY
NOT FOR CONSTRUCTION

SML FIRE & RESCUE BUILDING


NEW HOME NETWORK LLC

EXTERIOR ELEVATIONS

OAK GROVE DRIVE
FRANKLIN COUNTY, VIRGINIA

DRAWN BY RWP
DESIGNED BY RWP
CHECKED BY
DATE 09/12/2019
SCALE AS INDICATED
REVISIONS

A2.2
PROJECT NO 03190062.00

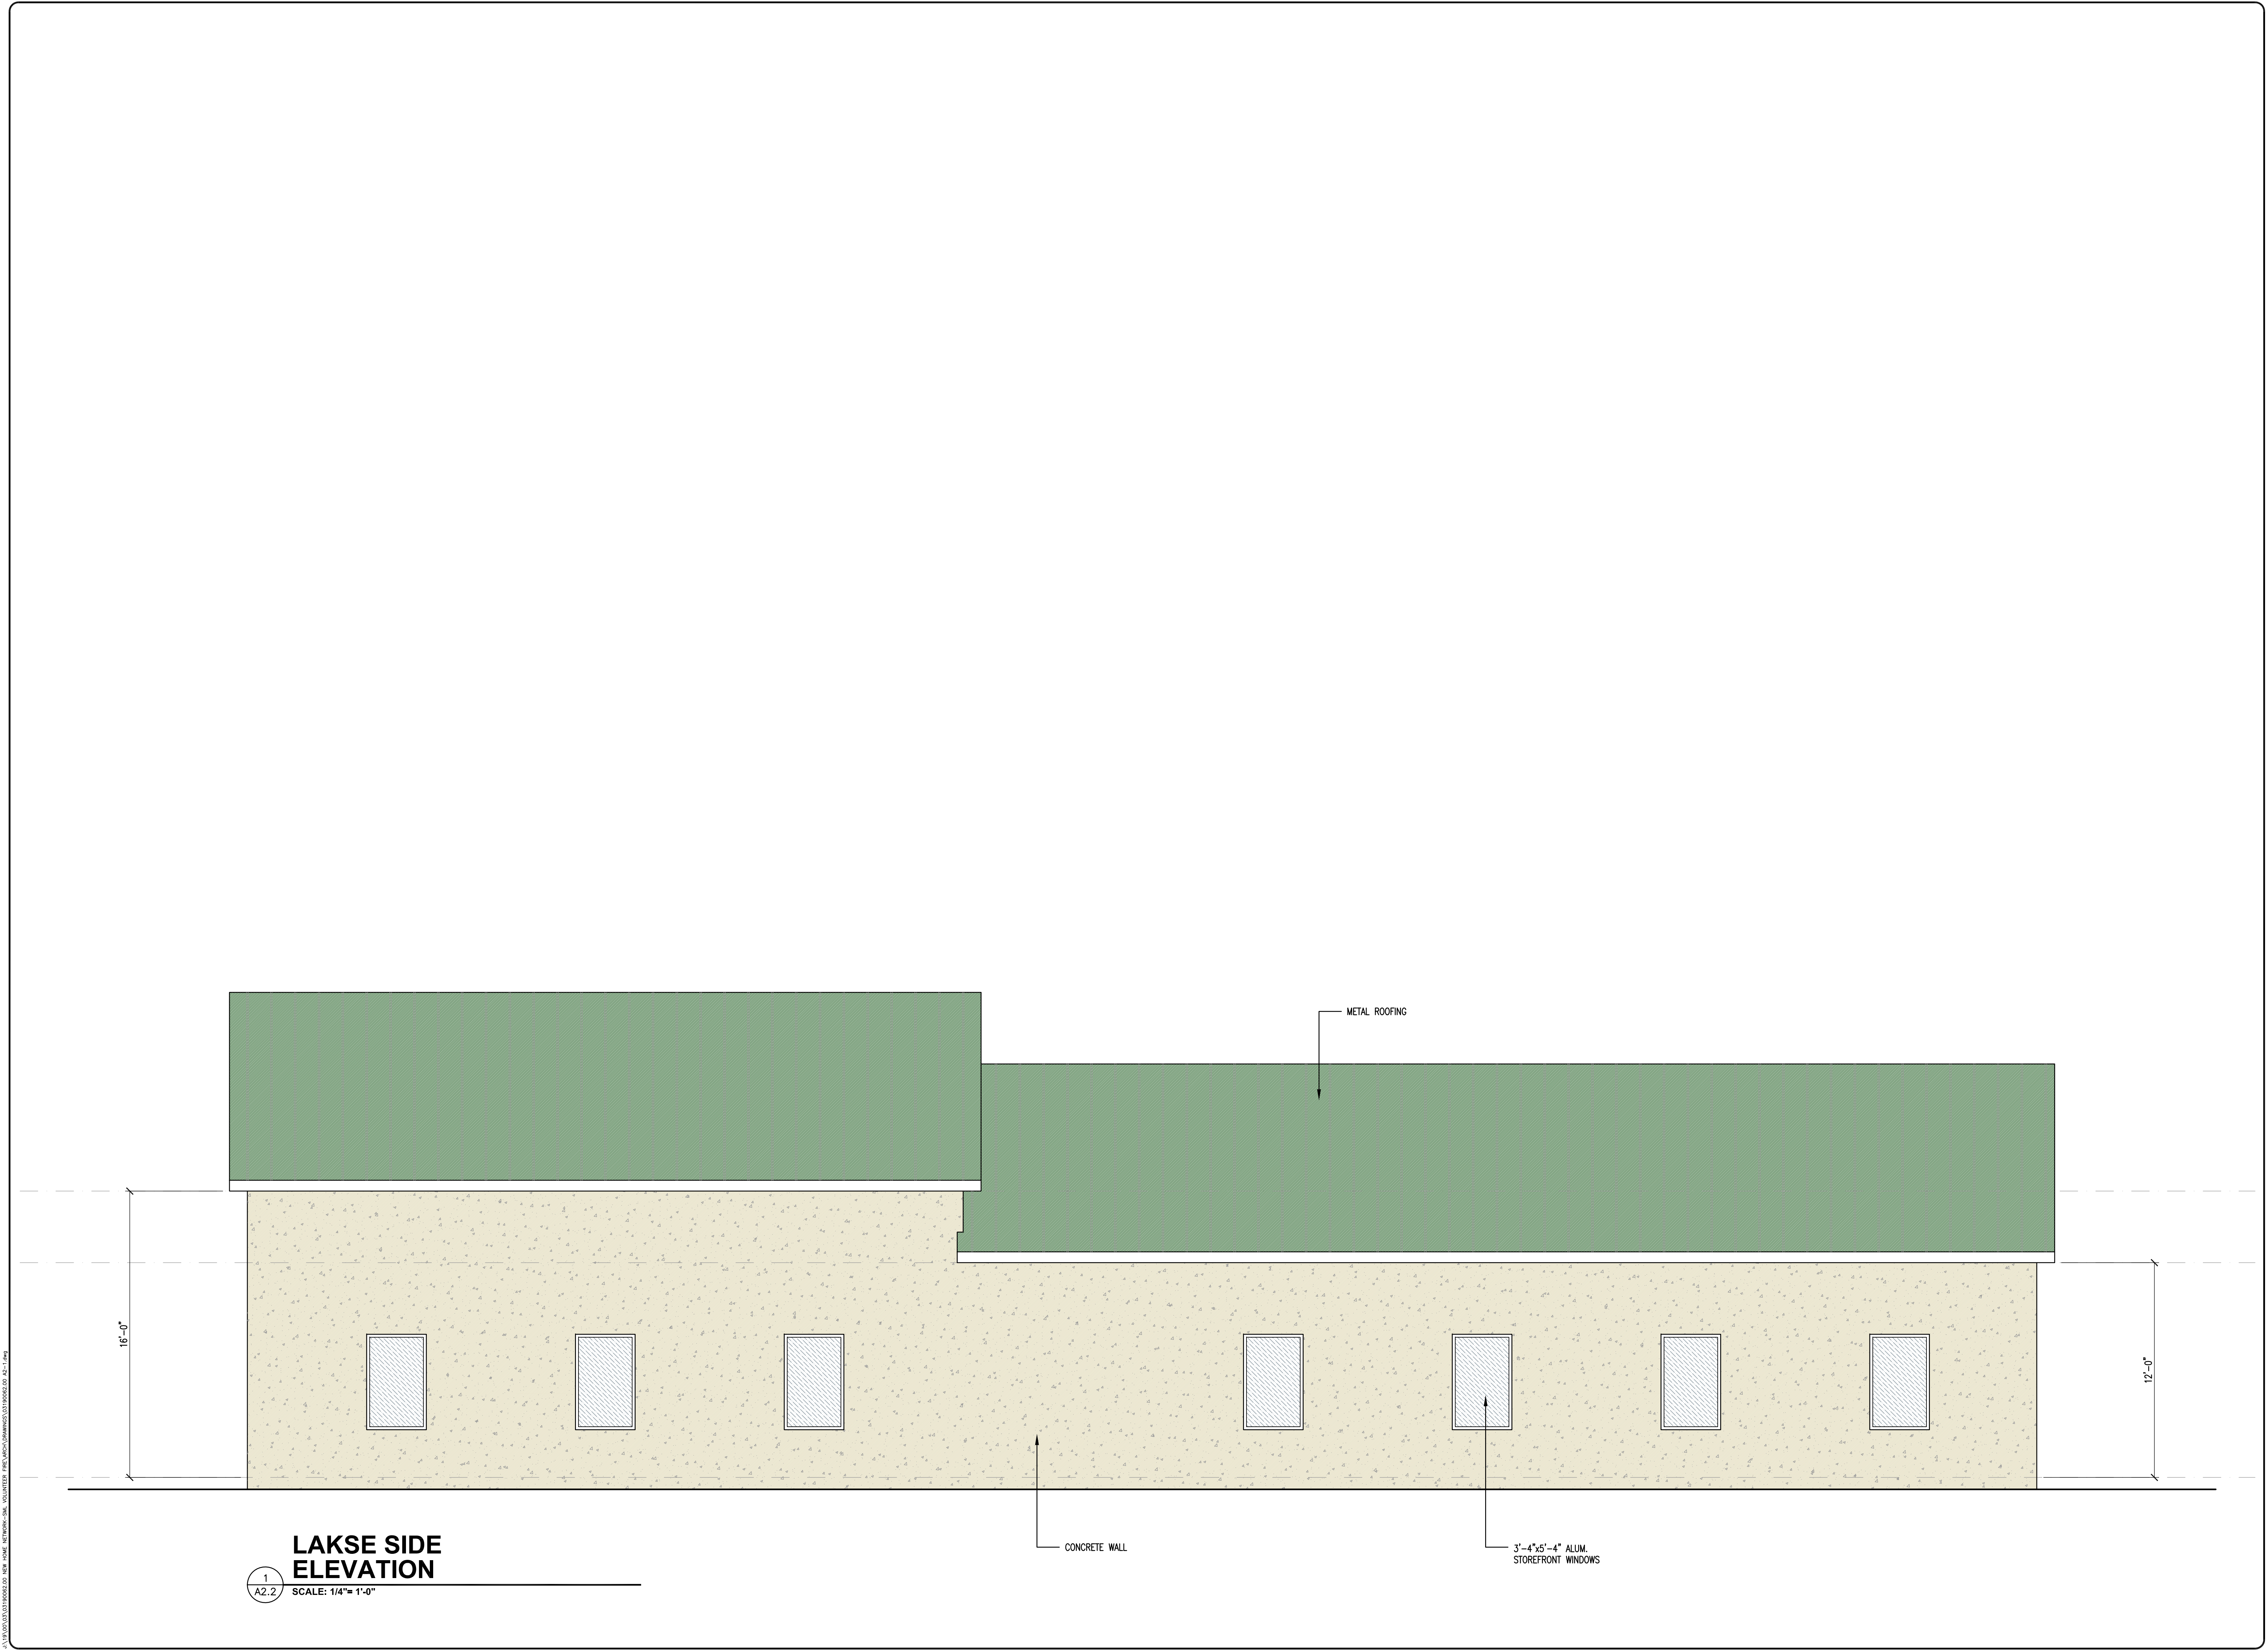

**LAKSE SIDE
ELEVATION**

1
A2.2
SCALE: 1/4"=1'-0"

J:\V\03190062.00\NEW HOME NETWORK-SML\OUTLINE\REV\03190062.01\03190062.02-1.dwg