


BAPS SWAMINARAYAN TEMPLE

- E** ELECTRIC
- G** GAS
- K** KNOX BOX

NOTE: 4 HVAC UNITS LOCATED IN THE FRONT HALF OF THE PITCHED ROOF AND 4 IN THE CENTER OF THE FLAT ROOF

METAL STORAGE CONTAINER

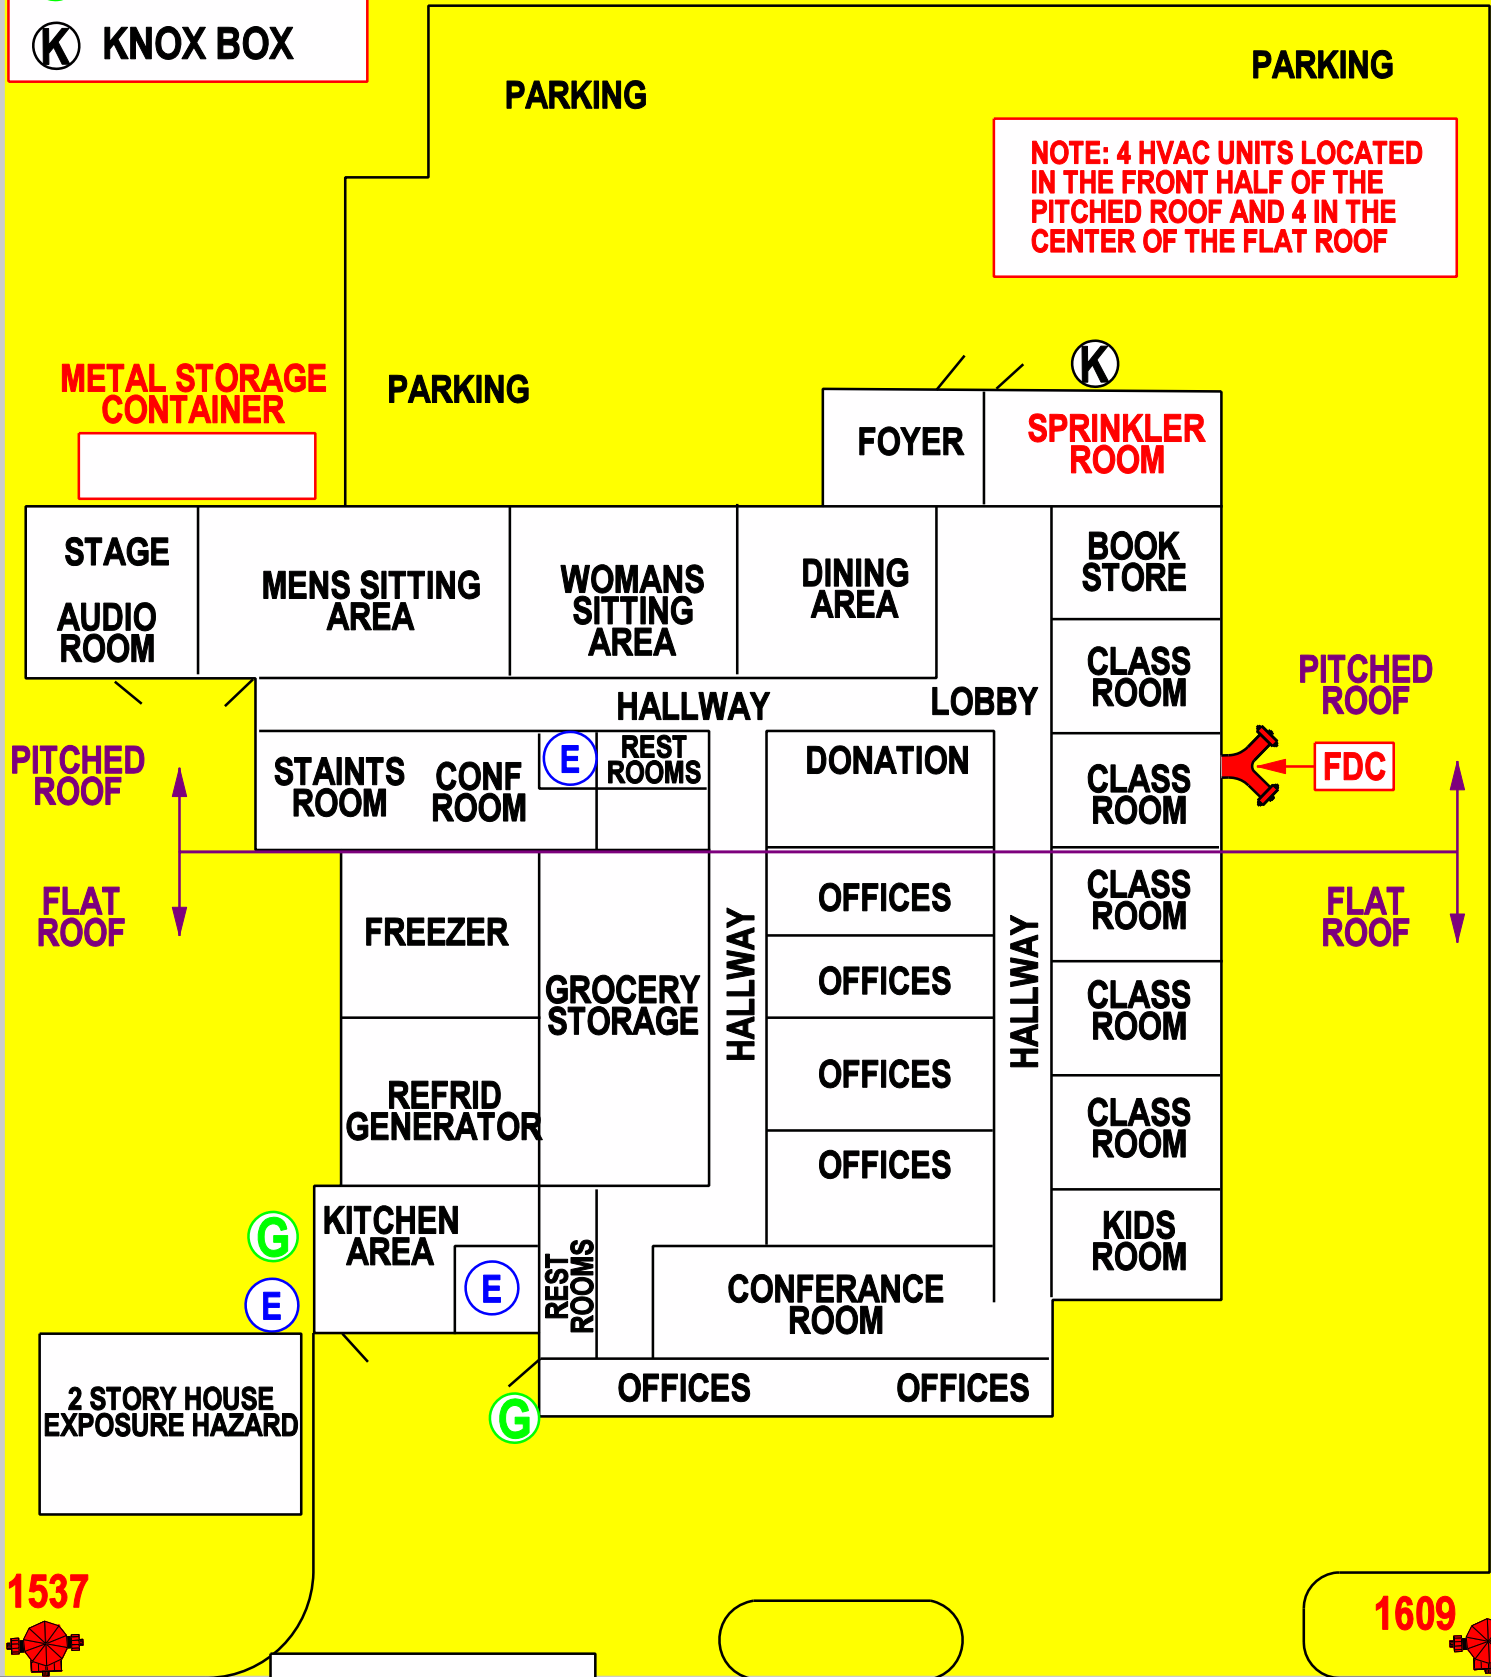

1537

1609

FROM STA 77

IN BOX 77-20

S. WOODBOURNE ROAD

FROM STA 13